




REG	STATE	PROJECT	SHEET NO.	TOTAL SHEETS

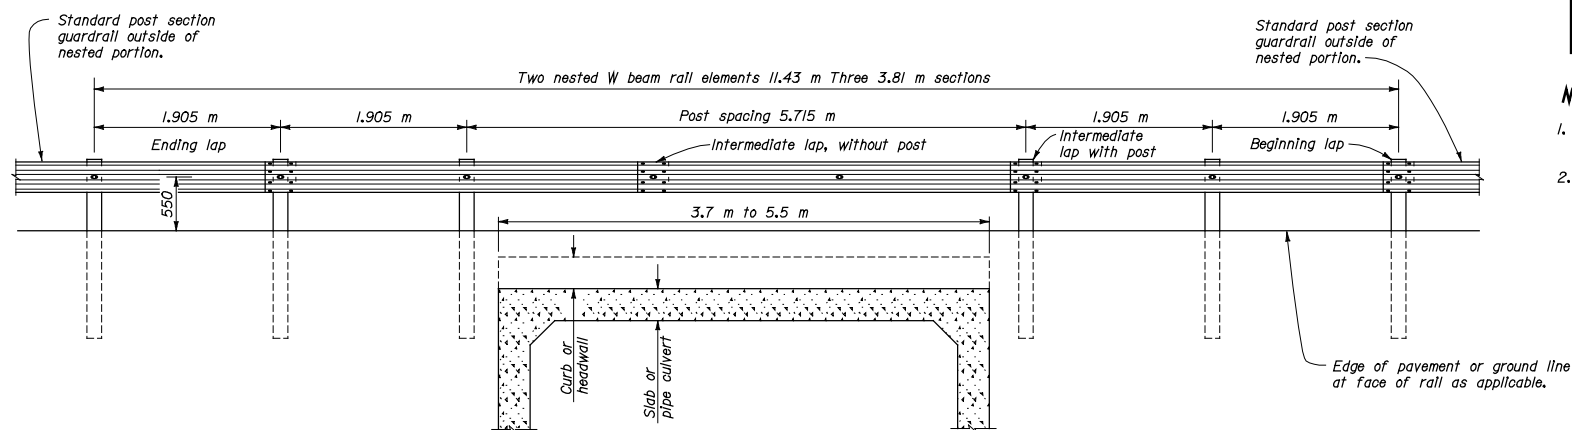

ELEVATION

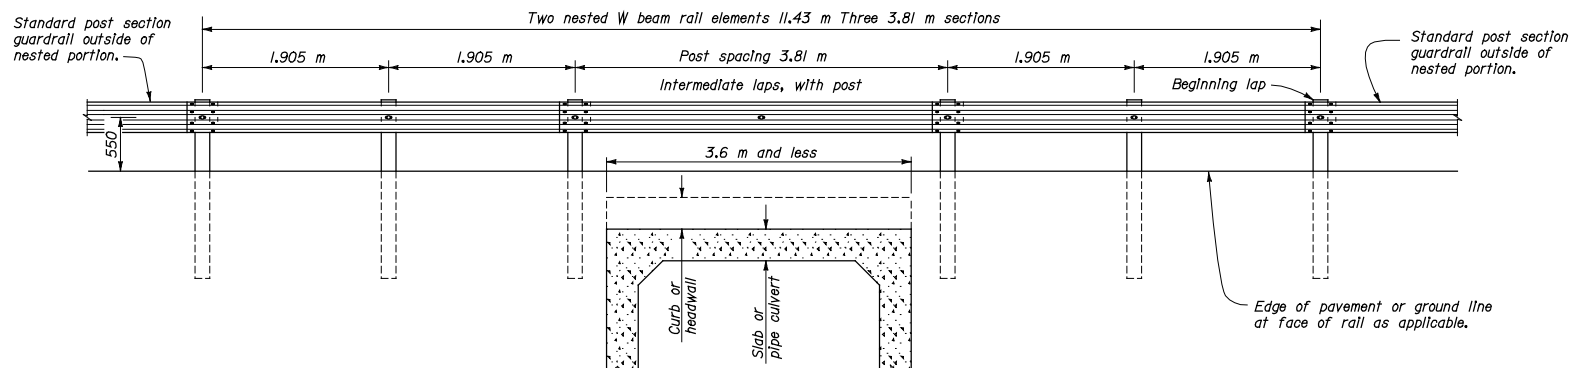

ELEVATION

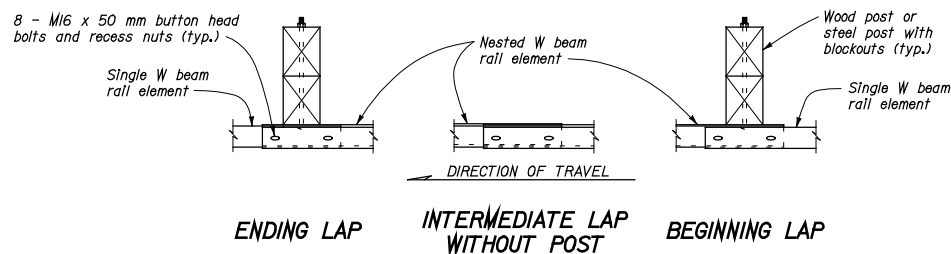

ENDING LAP

INTERMEDIATE LAP
WITHOUT POST

BEGINNING LAP

NO SCALE

U.S. DEPARTMENT OF TRANSPORTATION FEDERAL HIGHWAY ADMINISTRATION FEDERAL LANDS HIGHWAY OFFICE	
METRIC STANDARD G4 W BEAM GUARDRAIL PLACEMENT AT MINOR STRUCTURES AND PIPE CULVERTS	
STANDARD APPROVED FOR USE 05/96	STANDARD
REVISED 8/97	M617-24

NOTE:

1. Dimensions not labeled are in millimeters.
2. 7.62 m rail lengths may be used to eliminate the intermediate lap without a post.

M61724.DGN

*****DGN SPEC*****

*****SYTIME*****